


- Suite 100 - CIU 10
- Suite 113 - NIS Group
- Suite 115 - Skills
- Suite 117 - EMS
- Suite 119 - Vacant
- Suite 120 - Lincare
- Suite 129 - Lincare
- Suite 130 - Cutting Edge (Front)
CUI 10 (Back)
- Suite 140 - YMCA
- Suite 150 - Konecranes
- Suite 152 - Concrete Simplicity
- Suite 170 - Drucker
- Suite 175 - NIS Group
- Suite 185 - PolyK
- Suite 190 - EC Power (Front)
Vacant (Back)

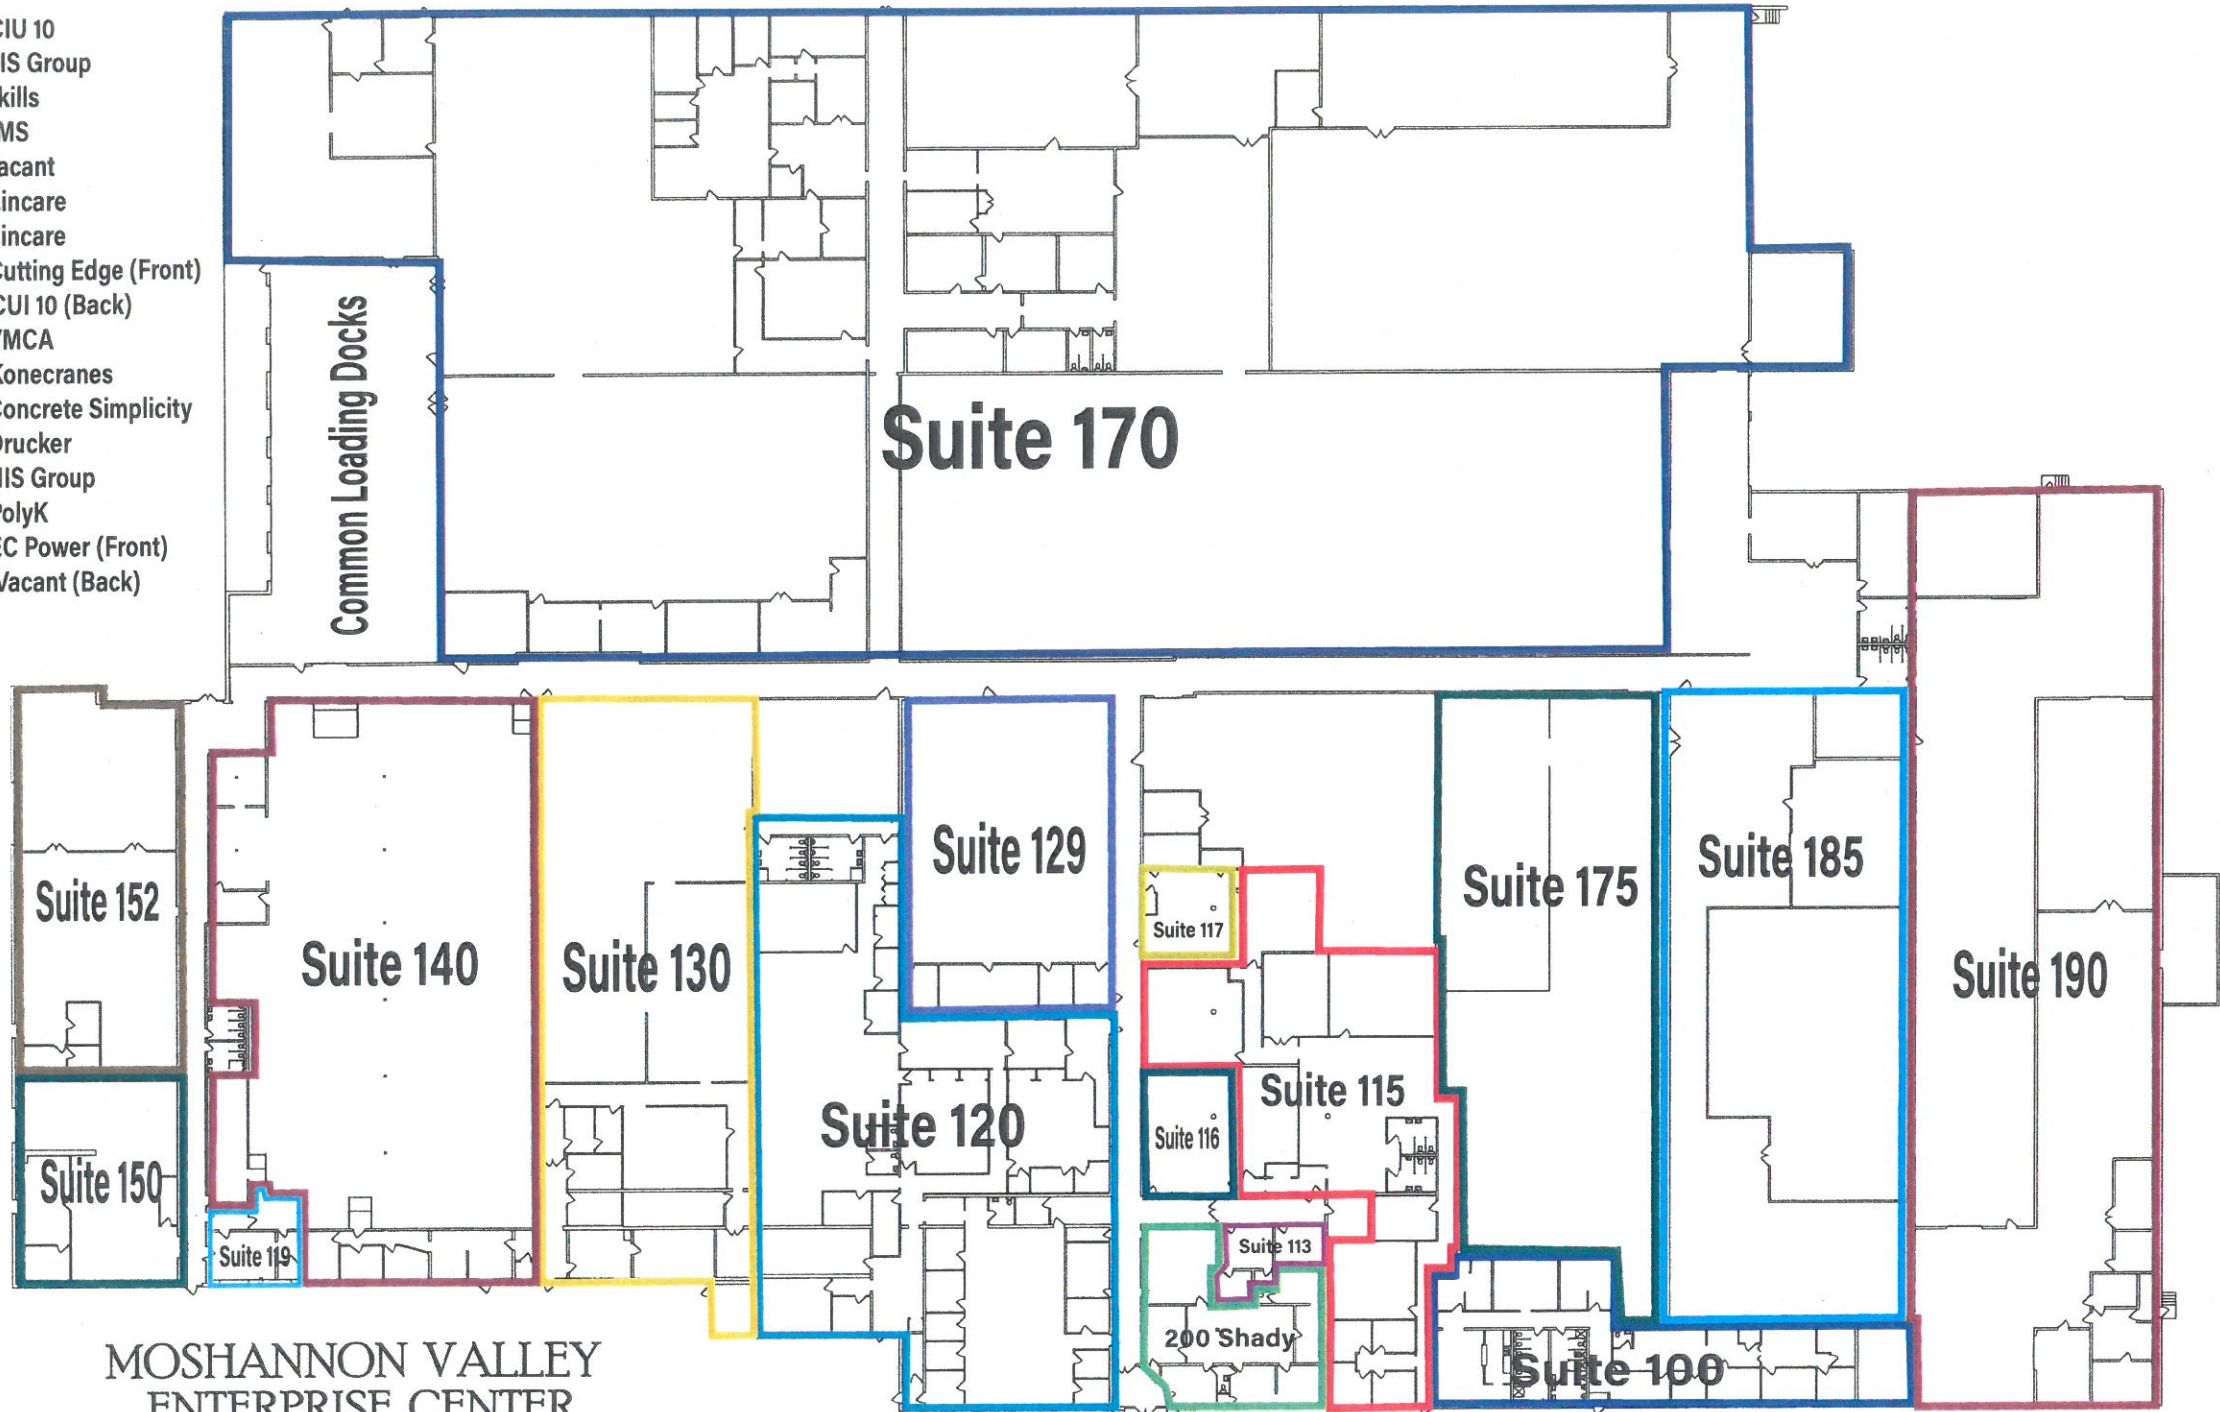

**MOSHANNON VALLEY
ENTERPRISE CENTER**

MOSHANNON VALLEY ECONOMIC
DEVELOPMENT PARTNERSHIP
200 SHADY LANE, PHILIPSBURG, PA 16866
(814)542-2260

Main Entrance

FLOOR PLAN
SCALE: 1/16" = 1'-0"

